



Revision Schedule					
Rev	Date	Revision Description	By	Chk	
C01	25-01-24	Construction Issue	AFF	IB	
C02	27-02-24	Amended Schedules following Contractors Comments	AFF	IB	
C03	23-04-24	BC - Rm 038 now Meeting Rm	AFF	IB	

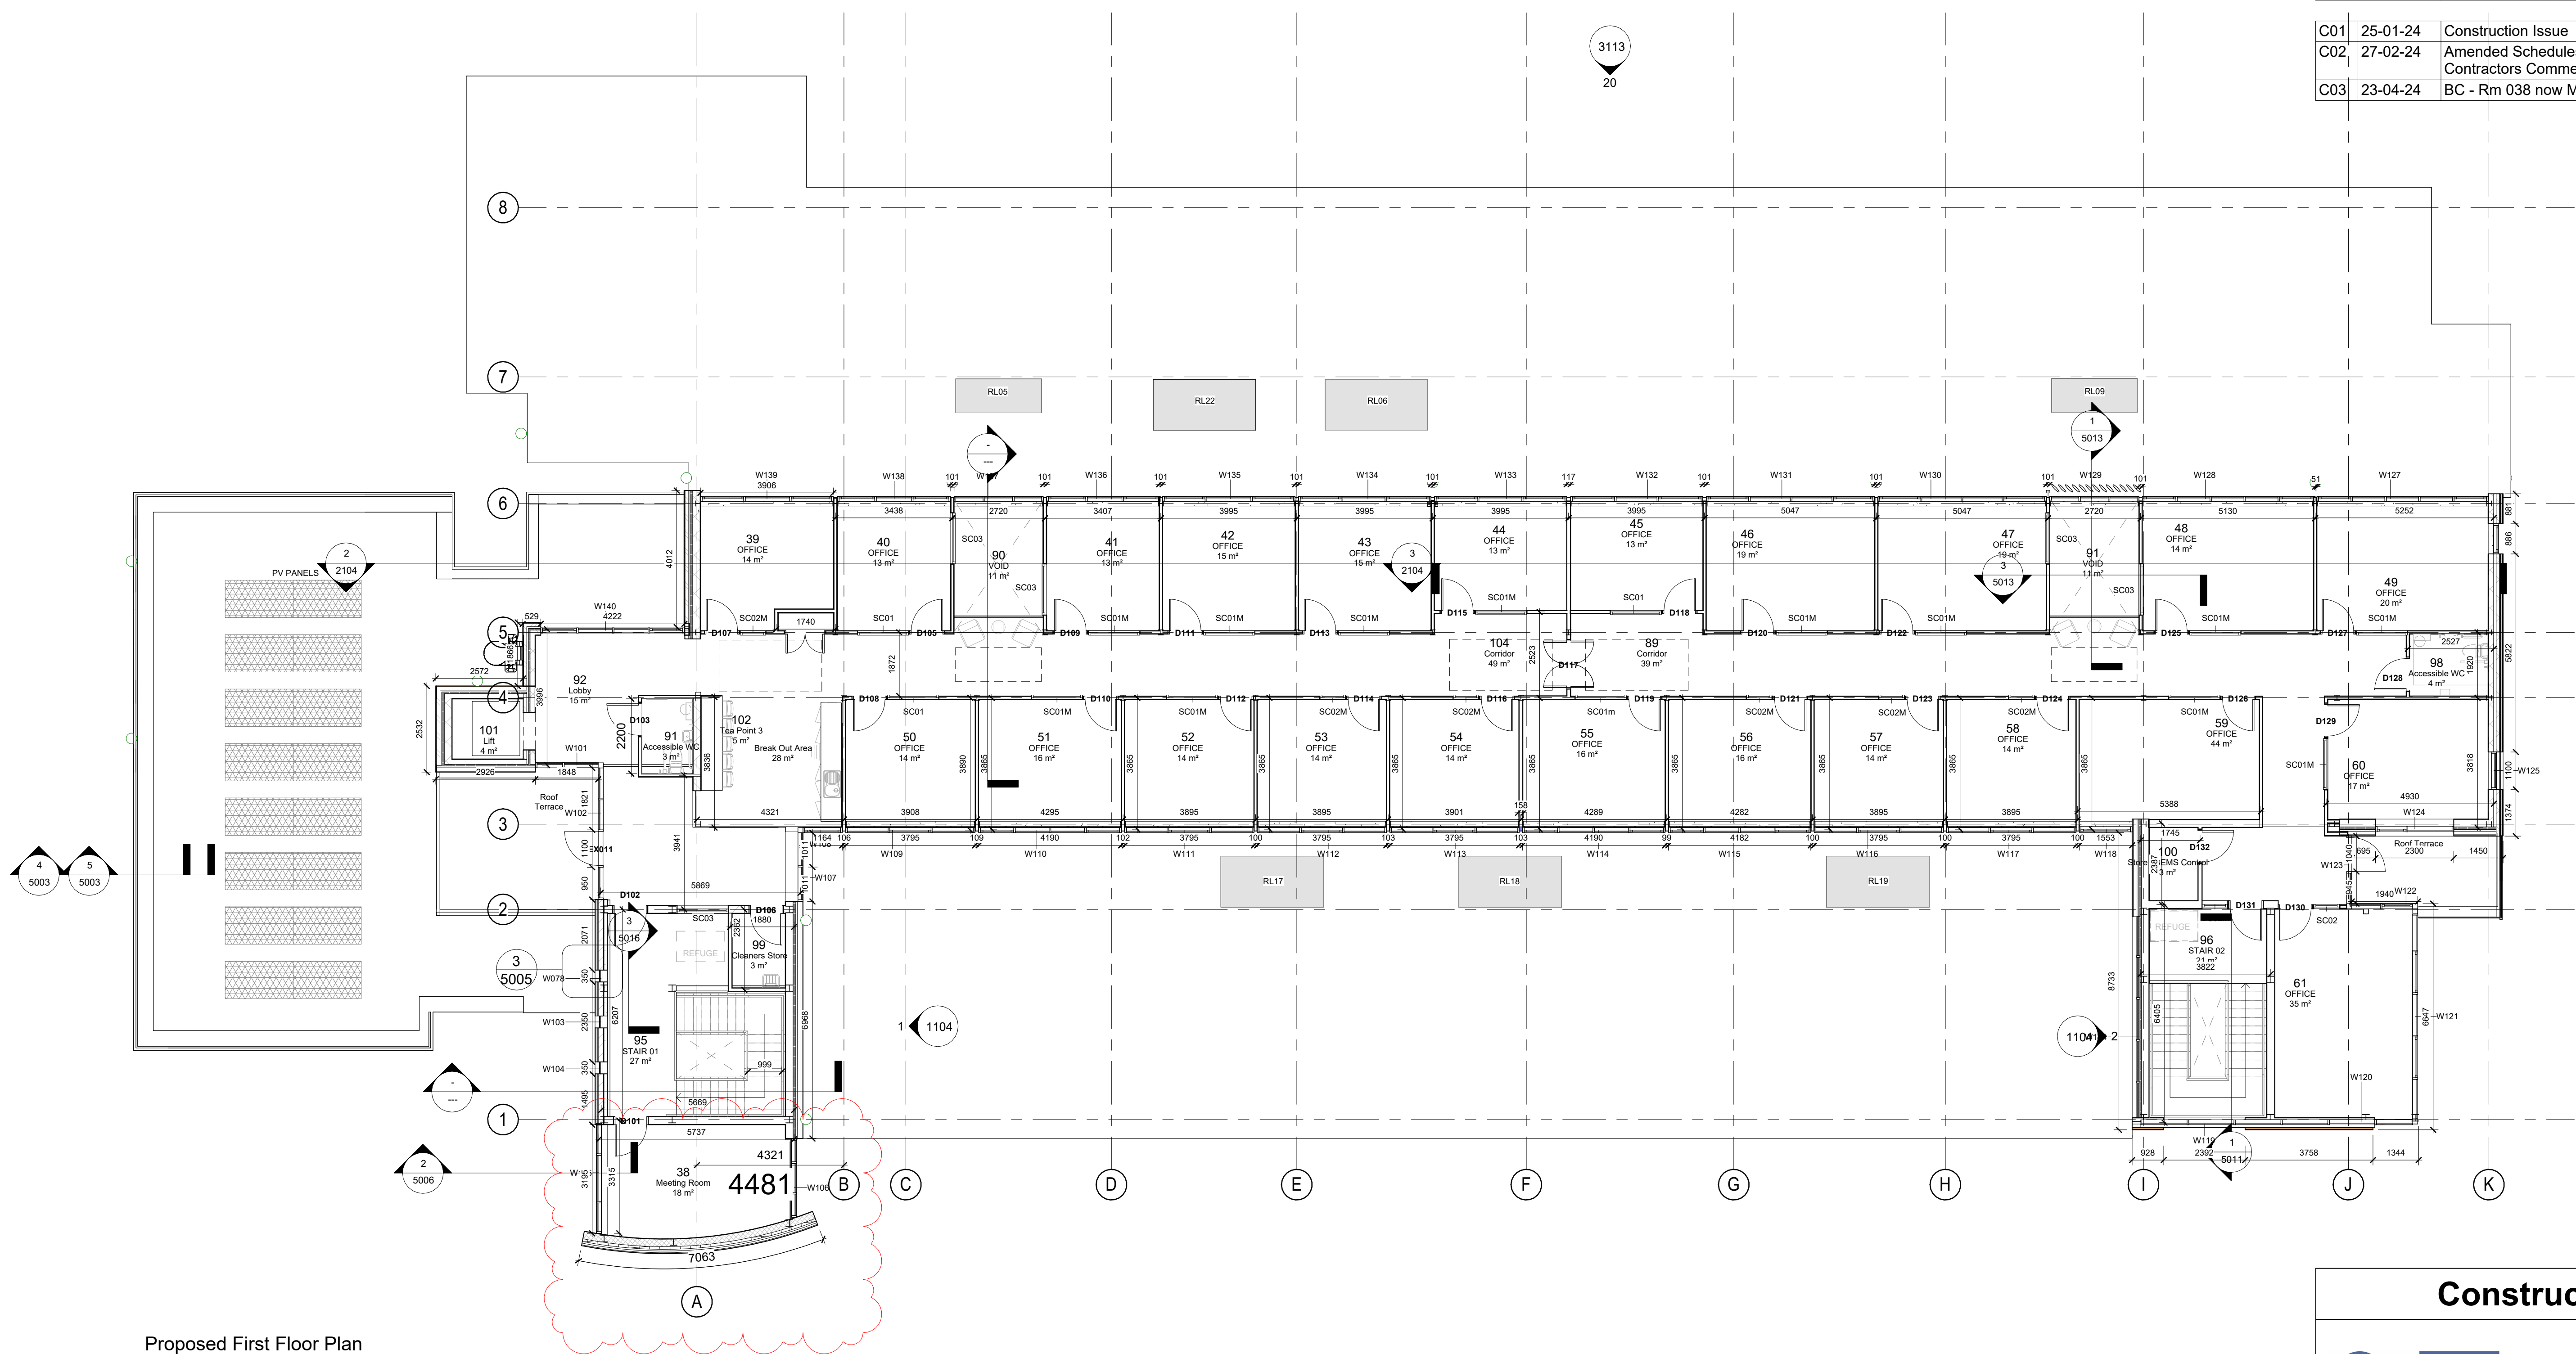


Proposed First Floor Plan
1:100

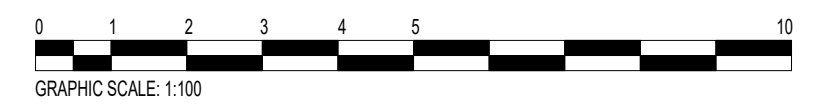

Construction

4 Crescent Gardens
Belfast
BT7 1NS

T 028 90326548
E info@gregoryarchitects.com




Project Title:
Enterprise & Innovation Digi-Hub

Client:
Omagh Enterprise

Drawing Title:
Proposed First Floor Plan


Drawn by: AFF	Checked by: IB	Date: 23-04-24				
Stage: 5	Sheet size: A1	Scale: 1:100				
Drawing / Document Name:						
Project No. OEC	Orig. GRA	Vol. / Zone ZZ	Level 01	Type DR	Role A	No. 0102
Suitability S3		Rev. Status C		Rev. No. C03		

Revision Schedule				
Rev	Date	Revision Description	By	Chk
C01	25-01-24	Initial Issue	AFF	IB
C02	25-01-24	Building Control Changes	AFF	IB
C03	27-02-24	Amended Schedules following Contractors Comments	AFF	IB
C04	23-04-24	BC - Rm 038 now Meeting Rm	AFF	IB

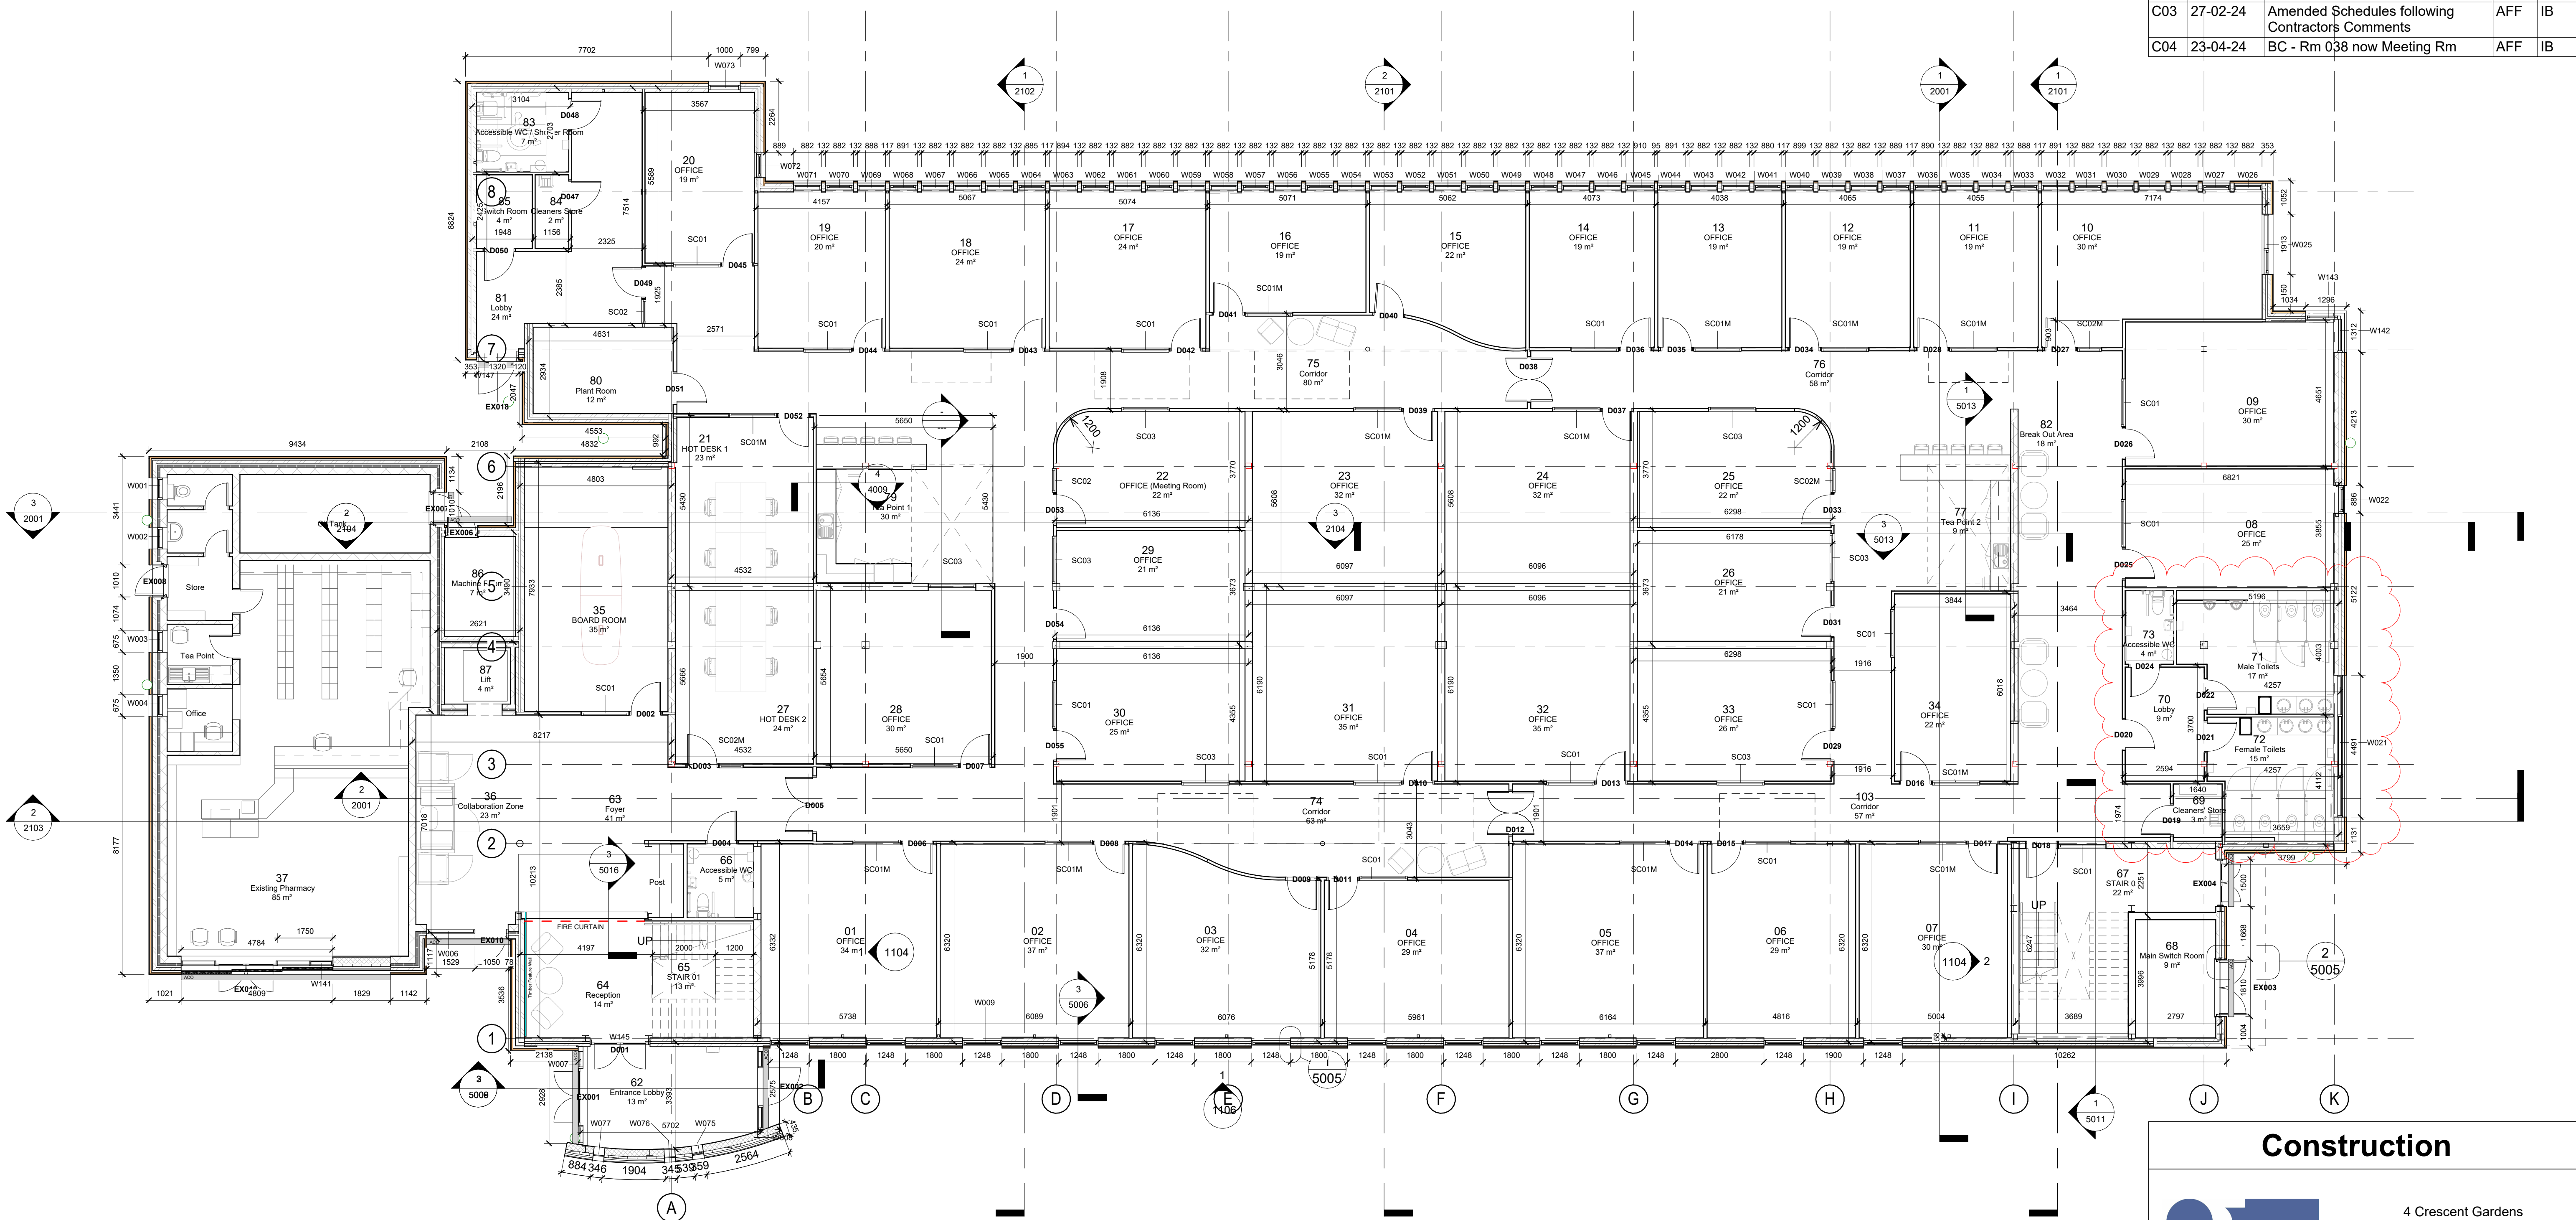


- Notes:
- F39/ Building to be tested for air permeability upon completion - retrofit -refurbished area with consequential improvements to the existing building shall be carried out to ensure that the building complies with the requirements of regulation 39 so far as is technically, functionally and economically feasible.
 - F39/ Building services systems to be designed, installed and commissioned for the purposes of conservation of fuel and power and handed over in efficient working order.

Proposed Ground Floor Plan
1 : 100

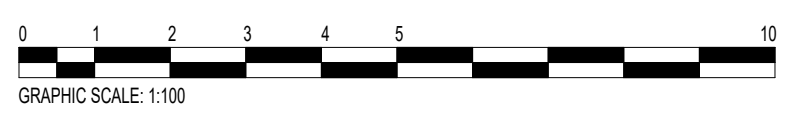

Construction



4 Crescent Gardens
Belfast
BT7 1NS

T 028 90326548
E info@gregoryarchitects.com

Project Title:
Enterprise & Innovation Digi-Hub

Client:
Omagh Enterprise

Drawing Title:
Proposed Ground Floor Plan

Drawn by: AFF	Checked by: IB	Date: 23-04-24
Stage: 5	Sheet size: A1	Scale: 1 : 100

Drawing / Document Name:							
Project No.	Orig.	Vol. / Zone	Level	Type	Role	No.	
OEC	GRA	ZZ	00	DR	A	0101	
Suitability		S3	Rev. Status		C	Rev. No.	C04